


LEGEND

(Symbol)	SURVEY CONTROL POINT
(Symbol)	IRON PIN/ROD FOUND
(Symbol)	SOIL TEST PIT
(Symbol)	UTILITY POLE
(Symbol)	DRILLED WELL
(Symbol)	PROPERTY LINE
(Symbol)	RIGHT OF WAY/EASEMENT
(Symbol)	EDGE OF ROAD/DRIVE
(Symbol)	SETBACK LINE
(Symbol)	EDGE OF MEADOW
(Symbol)	EX. WATER LINE
(Symbol)	PRO. WATER LINE
(Symbol)	EX. SEWER FORCEMAIN
(Symbol)	PRO. SEWER FORCEMAIN
(Symbol)	EX. POWER LINE
(Symbol)	EX. CONTOURS
(Symbol)	PRO. CONTOURS
(Symbol)	WELLHEAD PROTECTION ZONE
(Symbol)	SEPTIC ISOLATION SHIELD
(Symbol)	EX. TREE LINE
(Symbol)	LIMIT OF NON-MEADOW LAND

THIS IS NOT A SURVEY
 PROPERTY LINES SHOWN ARE APPROXIMATE ONLY
 AND WERE NOT SURVEYED BY THIS OFFICE.
 THEY ARE SHOWN FOR THE PURPOSE OF THE STATE
 WATER/WASTEWATER PERMIT APPLICATION ONLY

NOTE
 BUILDING ZONE AS PROPOSED IS THE AREA
 WITHIN THE NON-MEADOW LAND AREA, AS IDENTIFIED
 BY THE WARREN ZONING ORDINANCE, AND THE
 PROPERTY LINE SETBACKS OF THE ZONING DISTRICT

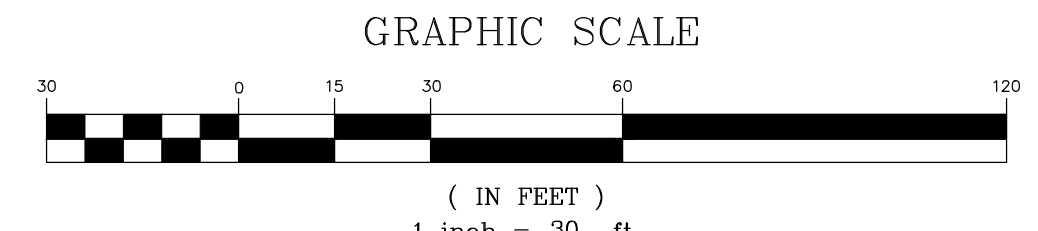

NOTE: ORIGINAL PLAN 24" x 36". OTHER SIZES NOT TO SCALE

No.	Date	Revision	By
1	12.14.23	REVISED LOT 2 DESIGN, SEPTIC & DETAILS	TJM

SEPTIC SYSTEM SITE PLAN
JOHN & YASMIN LANDY
 ROXBURY 4 CORNERS WARREN

GRENIER
 ENGINEERING, PC
 155 DEMERITT PLACE #2

P.O. Box 445
 Waterbury, VT 05676
 TEL (802) 244-6413
 FAX (802) 244-1572
 grenierengineering.com

Date: 10.21.19
 Scale: 1" = 30'
 Designed: CMA
 Drawn: TJM
 Checked: JDG
 Sheet No: 1 of 2