

THIS IS NOT A BIDDING DOCUMENT. THE INFORMATION IS FOR INFORMATIONAL PURPOSES ONLY. THE ENGINEER HAS CONDUCTED VISUAL INSPECTIONS OF THE SITE AND HAS OBSERVED THE EXISTING UTILITIES. THE ENGINEER HAS NOT CONDUCTED A FIELD SURVEY OF THE SITE. THE ENGINEER HAS NOT CONDUCTED A FIELD SURVEY OF THE SITE.



NOTE: ORIGINAL PLAN IS 11" x 17". OTHER SIZES NOT TO SCALE

NO.	DESCRIPTION	DATE
1	ISSUED FOR PERMITTING	11/15/23
2	ISSUED FOR PERMITTING	11/15/23
SEPTIC SYSTEM SITE PLAN

ROXBURY & CORNERS

ROBERTA ELLIOTT

WARREN

GRENIER ENGINEERING, P.C.

115 ORRINGTON PLACE #2

PO BOX 1000
ROXBURY, VT 05668
PHONE: 802-885-1111
FAX: 802-885-1112
WWW.GRENIERENGINEERING.COM

DATE: 11/15/23


SCALE: 1" = 10'

PROJECT NO: 23-001

PROJECT NAME: SEPTIC SYSTEM SITE PLAN

CLIENT: ROBERTA ELLIOTT

LOCATION: WARREN, VT

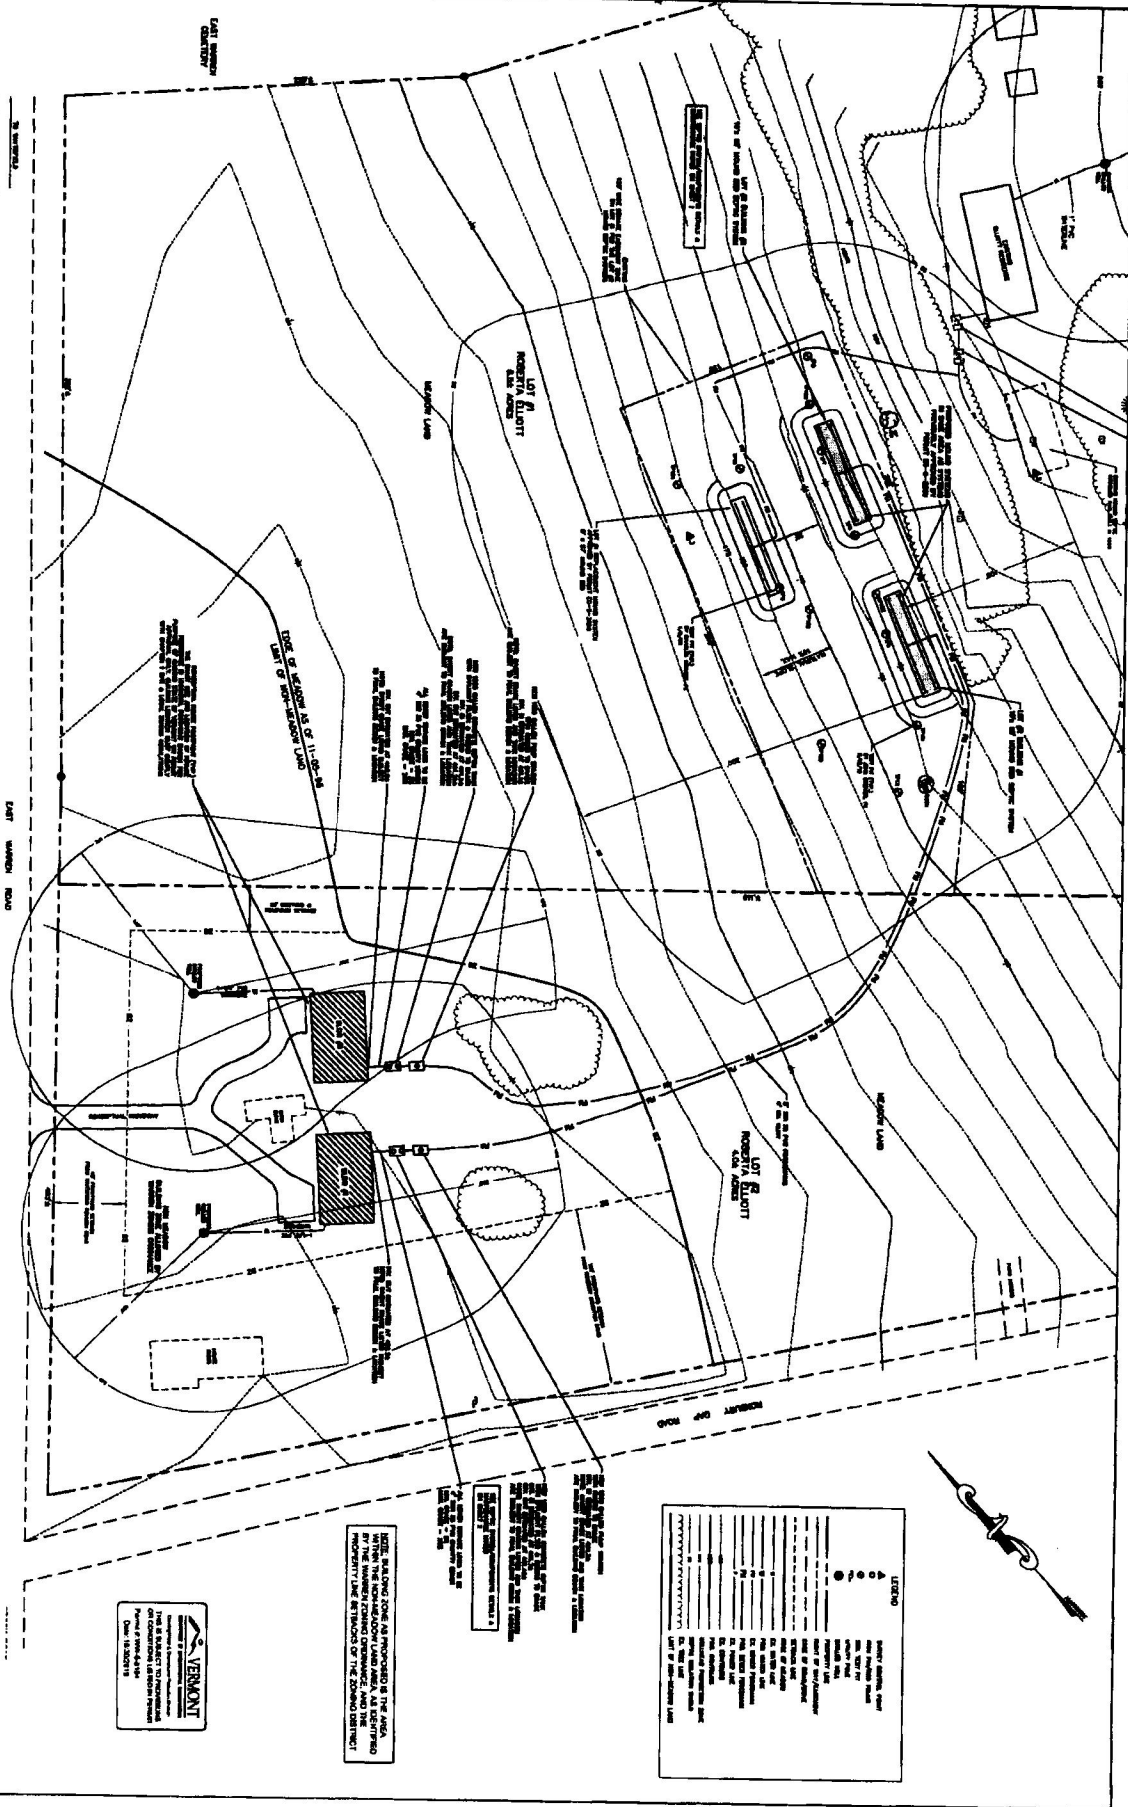

LEGEND

---	PROPERTY BOUNDARY
---	SEPTIC TANK
---	ABSORPTION AREA
---	UTILITY LINES
---	EXISTING CONCRETE
---	EXISTING ASPHALT
---	EXISTING GRAVEL
---	EXISTING SAND
---	EXISTING GRADE
---	EXISTING DRIVE
---	EXISTING WALKWAY
---	EXISTING FENCE
---	EXISTING CURB
---	EXISTING SIDEWALK
---	EXISTING DRIVEWAY
---	EXISTING GARAGE
---	EXISTING PORCH
---	EXISTING DECK
---	EXISTING PATIO
---	EXISTING TERRACE
---	EXISTING STAIRS
---	EXISTING RAMP
---	EXISTING SLOPE
---	EXISTING ELEVATION
---	EXISTING DRAINAGE
---	EXISTING EROSION CONTROL
---	EXISTING LANDSCAPE
---	EXISTING TREES
---	EXISTING SHRUBS
---	EXISTING GRASS
---	EXISTING SOIL
---	EXISTING ROCK
---	EXISTING SAND
---	EXISTING GRAVEL
---	EXISTING ASPHALT
---	EXISTING CONCRETE
---	EXISTING BRICK
---	EXISTING TILE
---	EXISTING STONE
---	EXISTING METAL
---	EXISTING WOOD
---	EXISTING PLASTER
---	EXISTING GYPSUM
---	EXISTING CEMENT
---	EXISTING LIME
---	EXISTING SALT
---	EXISTING ACID
---	EXISTING ALKALI
---	EXISTING OIL
---	EXISTING GREASE
---	EXISTING DEBRIS
---	EXISTING WASTE
---	EXISTING HAZARDOUS WASTE
---	EXISTING CONTAMINATION
---	EXISTING POLLUTION
---	EXISTING EMISSIONS
---	EXISTING RELEASES
---	EXISTING TRANSPORTATION
---	EXISTING STORAGE
---	EXISTING DISPOSAL
---	EXISTING TREATMENT
---	EXISTING REUSE
---	EXISTING RECYCLING
---	EXISTING CONSERVATION
---	EXISTING PROTECTION
---	EXISTING RESTORATION
---	EXISTING REPAIR
---	EXISTING MAINTENANCE
---	EXISTING MONITORING
---	EXISTING EVALUATION
---	EXISTING REPORTING
---	EXISTING RECORDING
---	EXISTING ARCHIVING
---	EXISTING PRESERVATION
---	EXISTING PROTECTION
---	EXISTING RESTORATION
---	EXISTING REPAIR
---	EXISTING MAINTENANCE
---	EXISTING MONITORING
---	EXISTING EVALUATION
---	EXISTING REPORTING
---	EXISTING RECORDING
---	EXISTING ARCHIVING
---	EXISTING PRESERVATION

THIS IS A PRELIMINARY SITE PLAN. THE ENGINEER HAS CONDUCTED VISUAL INSPECTIONS OF THE SITE AND HAS OBSERVED THE EXISTING UTILITIES. THE ENGINEER HAS NOT CONDUCTED A FIELD SURVEY OF THE SITE. THE ENGINEER HAS NOT CONDUCTED A FIELD SURVEY OF THE SITE.

