
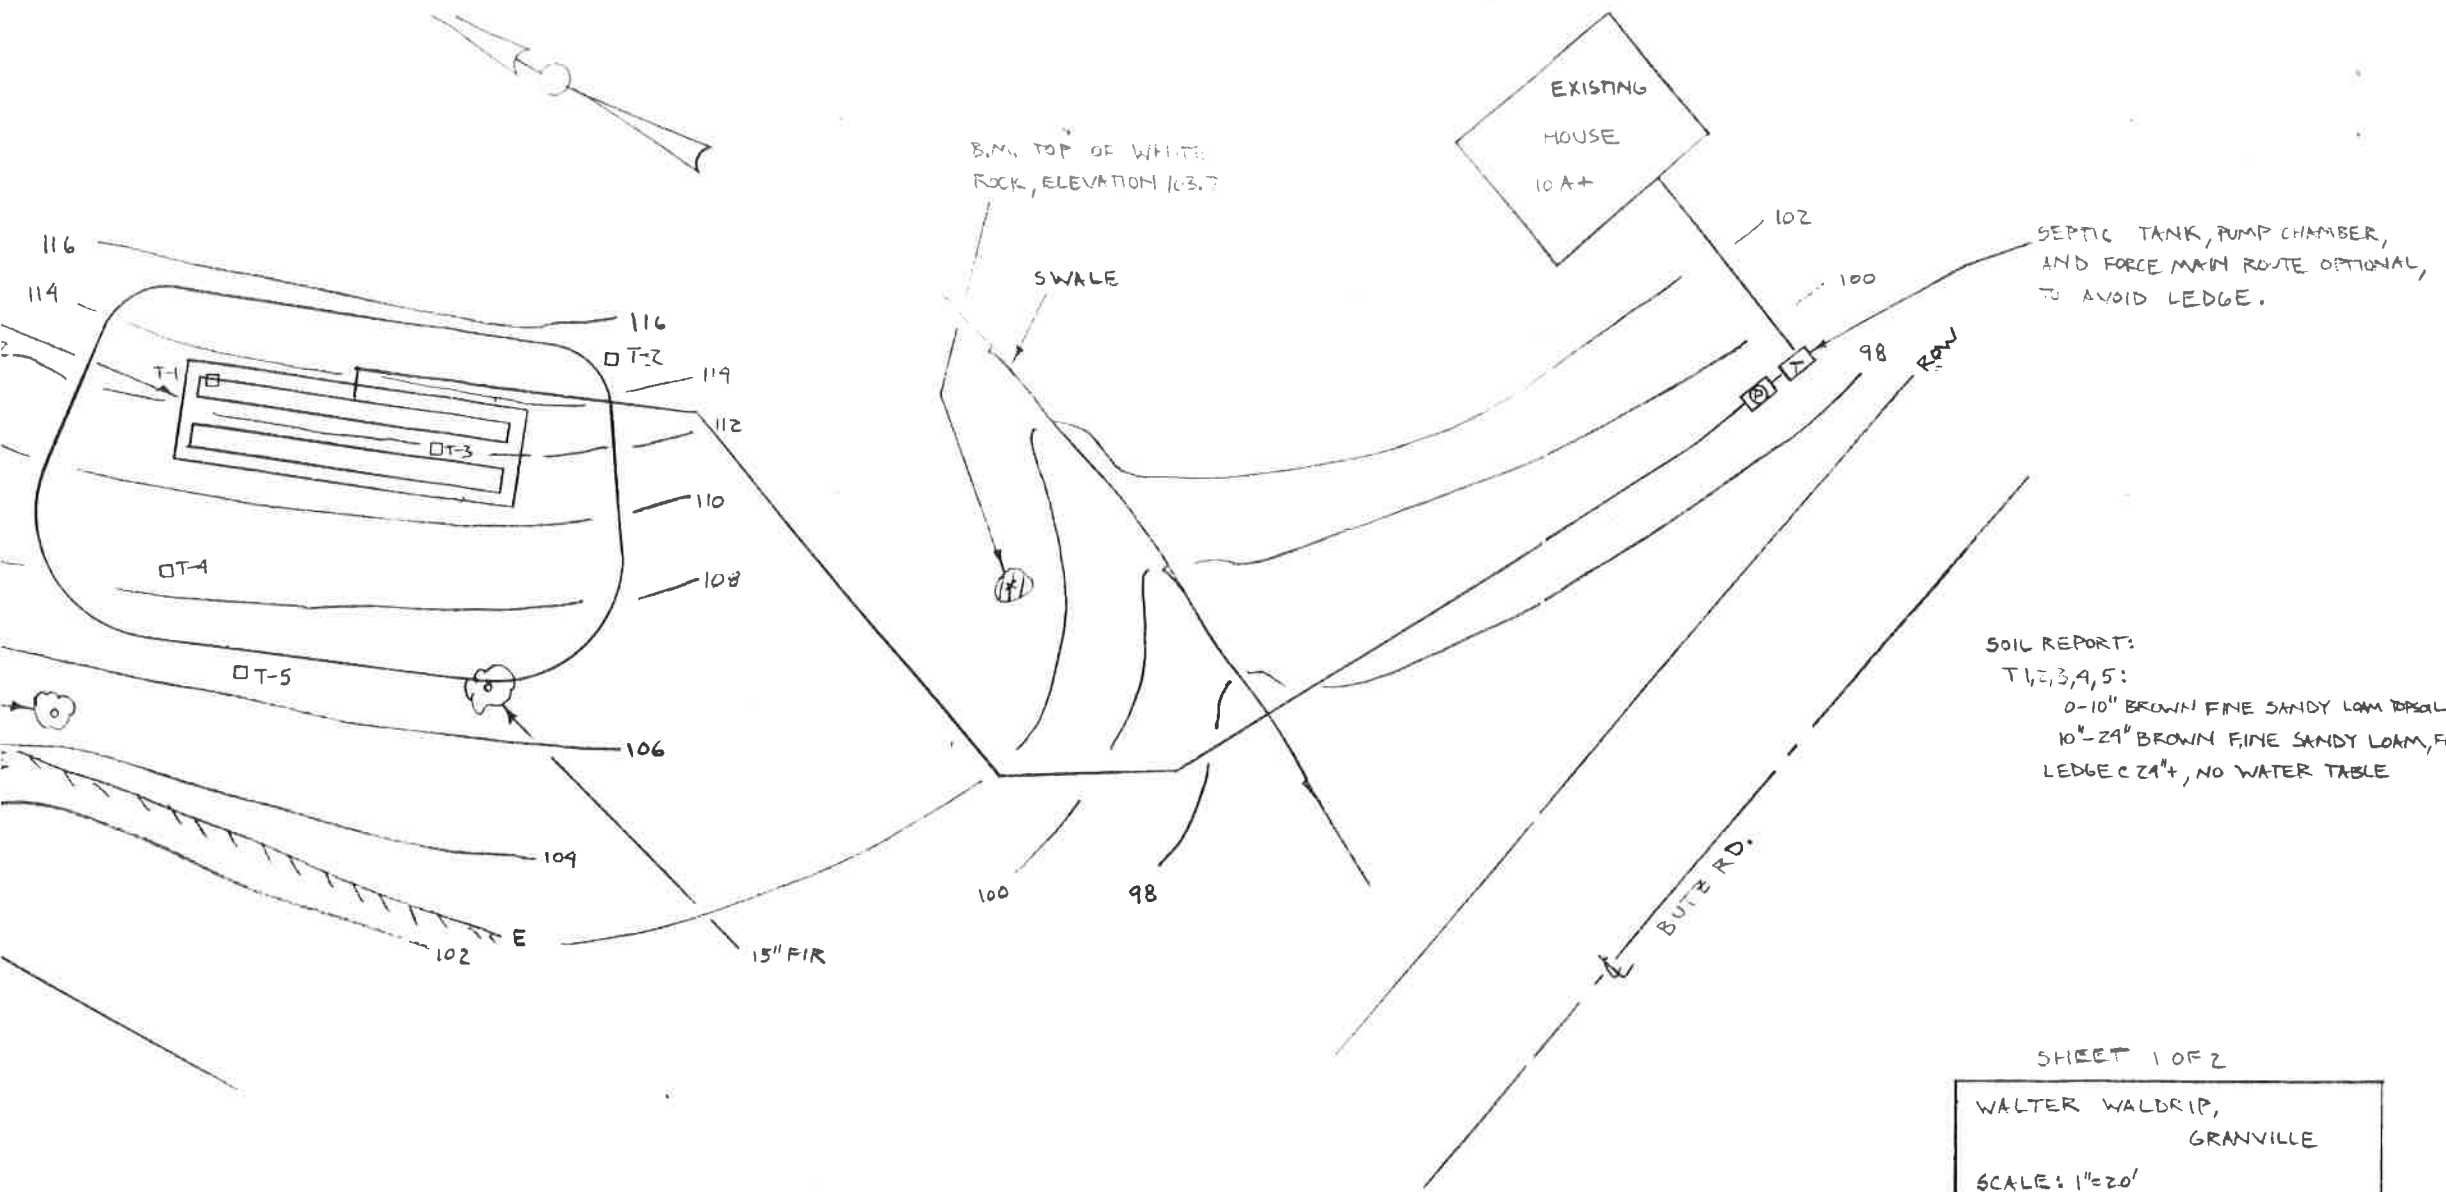


EXISTING SHALLOW WELL TO BE REPLACED BY DEEP WELL IN SIMILAR LOCATION,

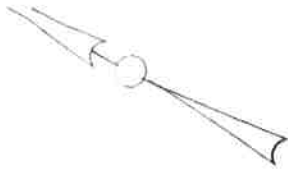

SOIL REPORT:
 T1,2,3,4,5:
 0-10" BROWN FINE SANDY LOAM TOPSOIL
 10"-29" BROWN FINE SANDY LOAM, FRIBLE
 LEDGE C 29"+, NO WATER TABLE

SHEET 1 OF 2

WALTER WALDRIP,
 GRANVILLE
 SCALE: 1"=20'



MOUND PLAN VIEW 1"=20'